


# Olde Town Station - Opening Day


**Site Plan (Opening Day)**




**Legend**

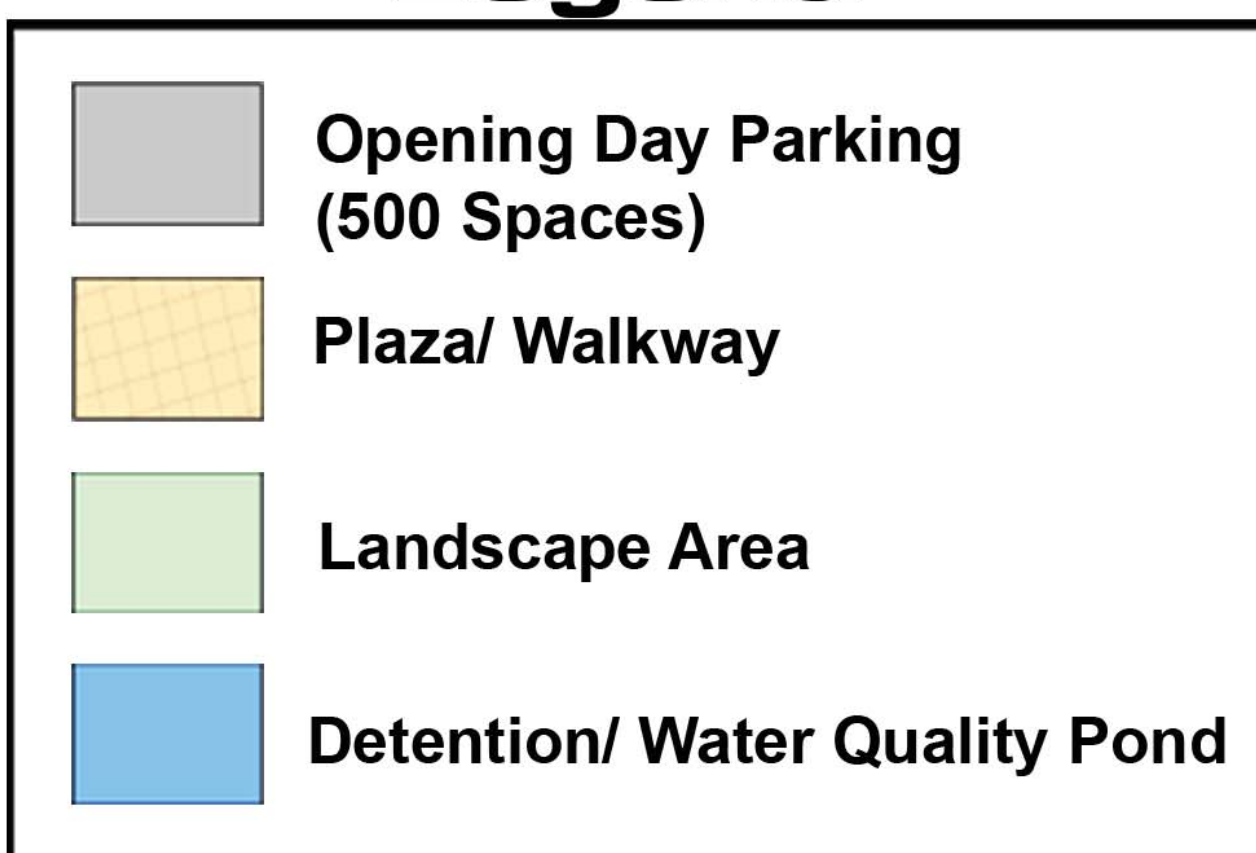

**Section A-A**

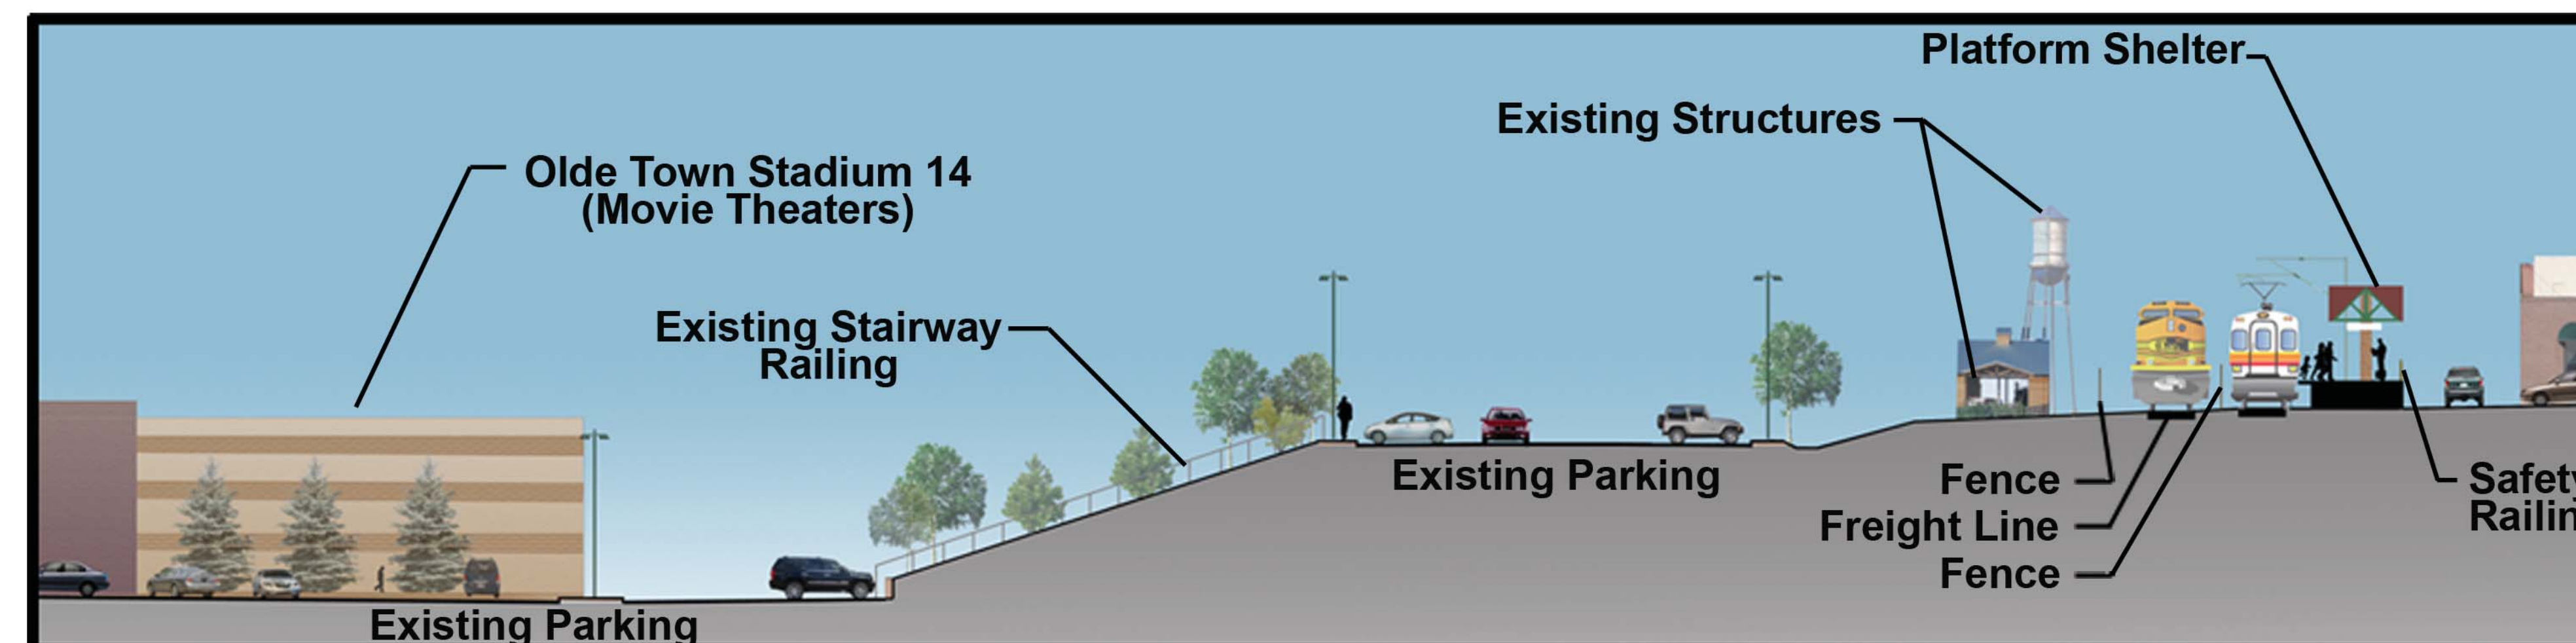

**Section B-B**

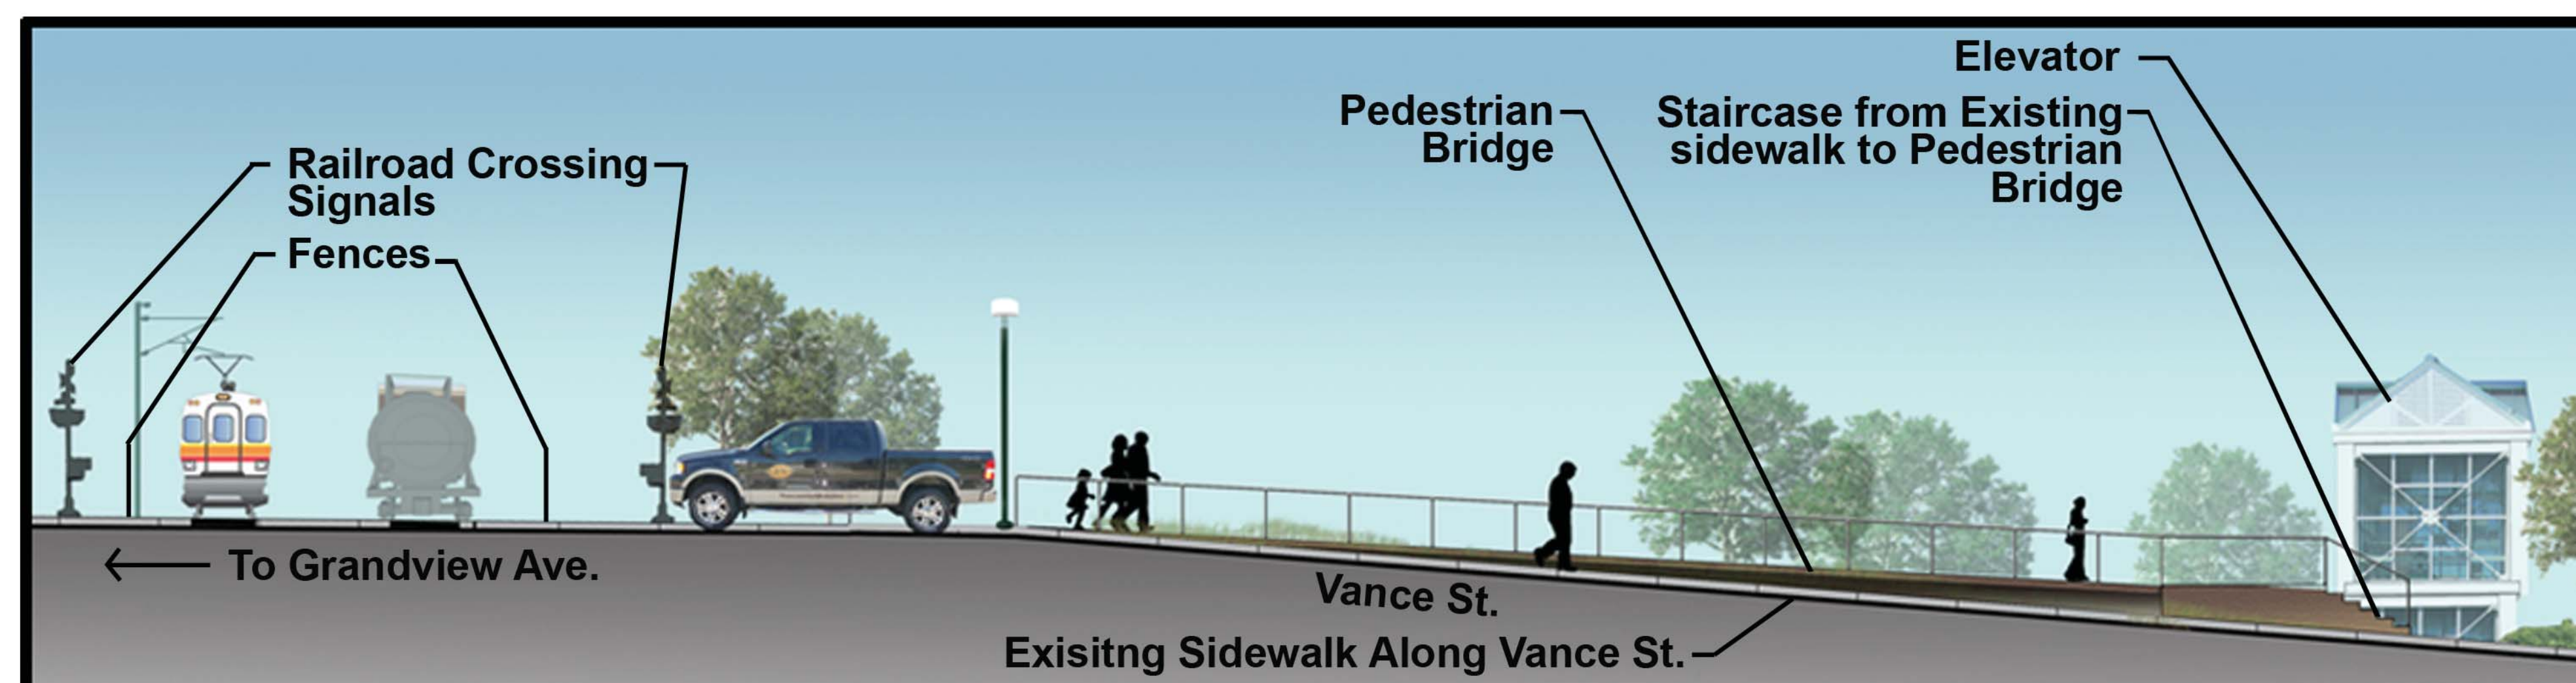

**Section C-C**

