


41st Avenue Station - Opening Day




Legend


- Opening Day Parking (500 Spaces)
- Plaza/ Walkway
- Landscape Area
- Detention/ Water Quality Pond

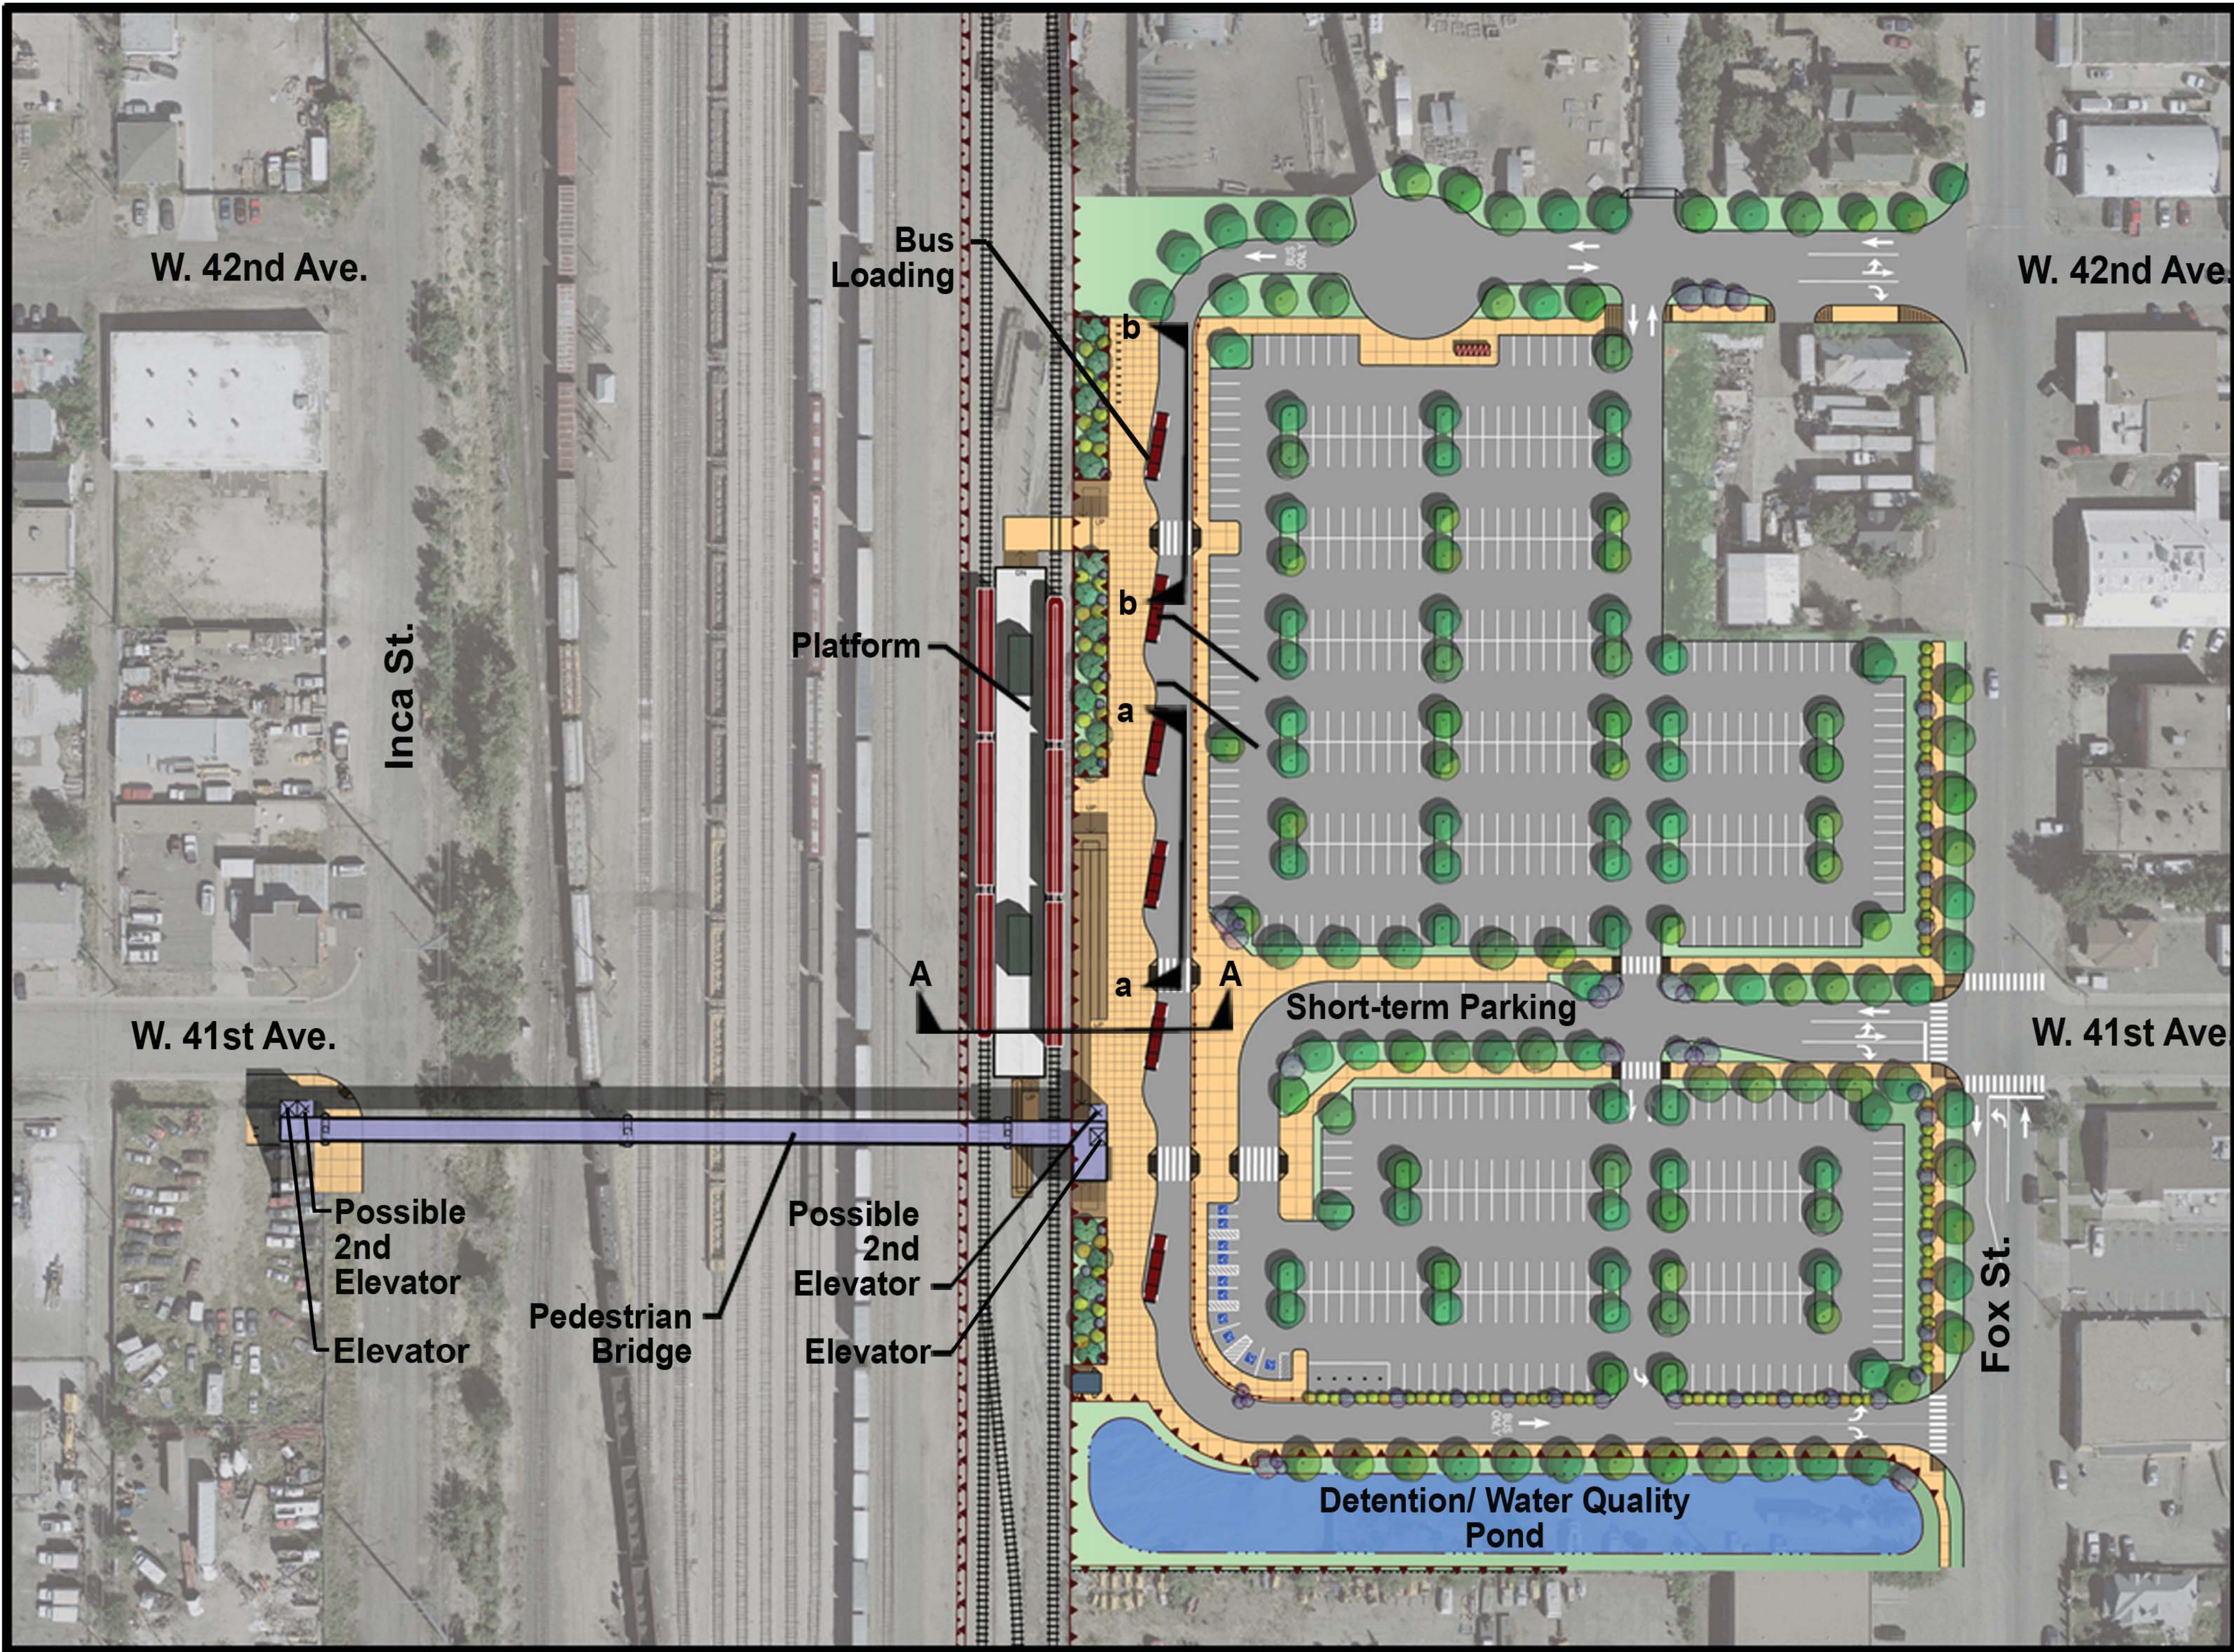

Site Plan (Opening Day)

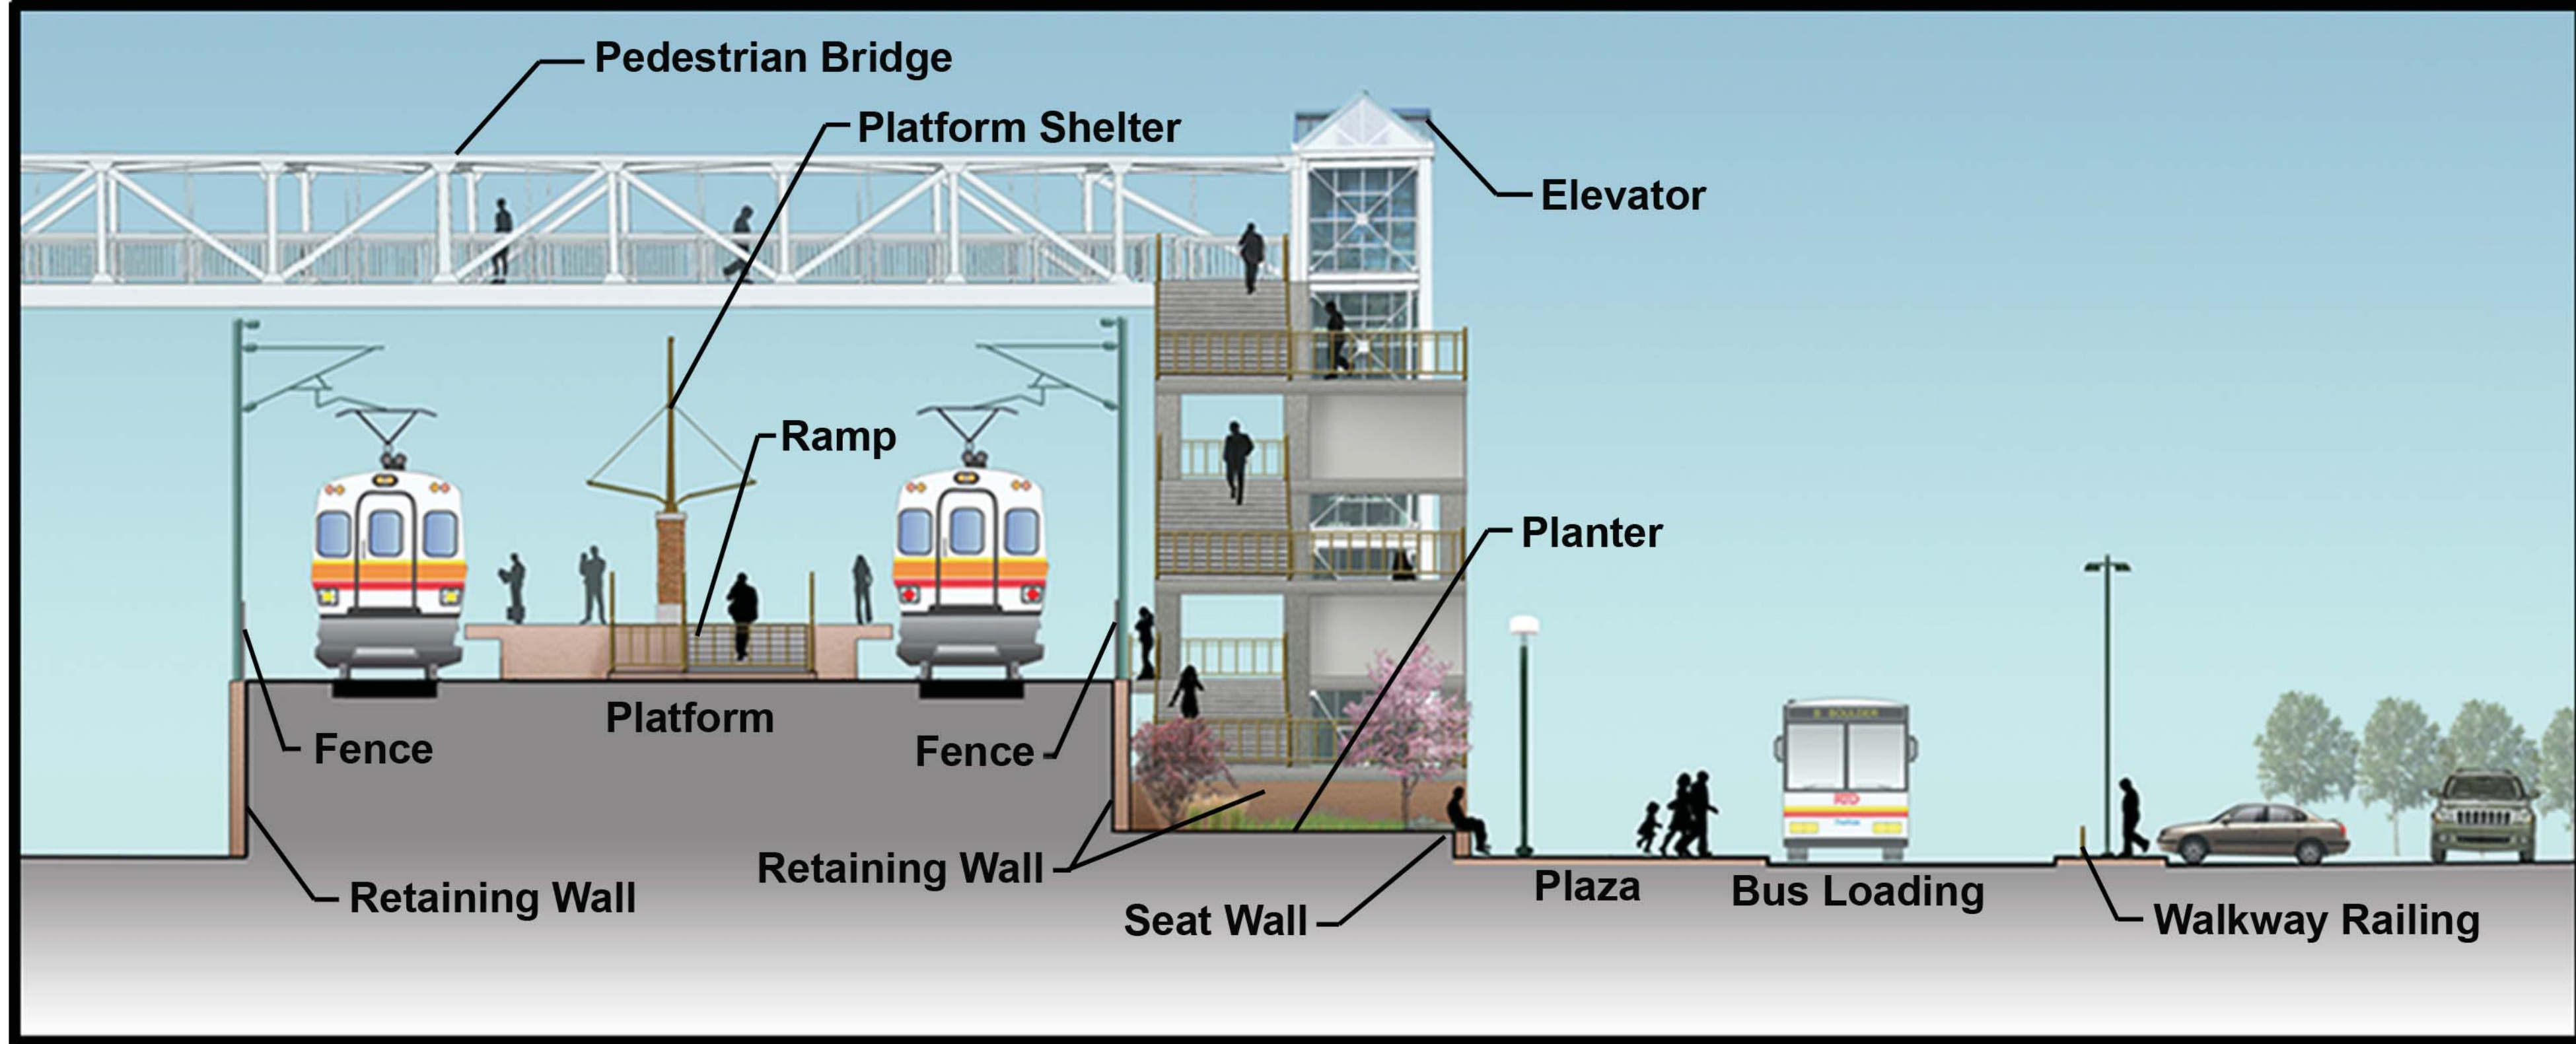

Section A-A

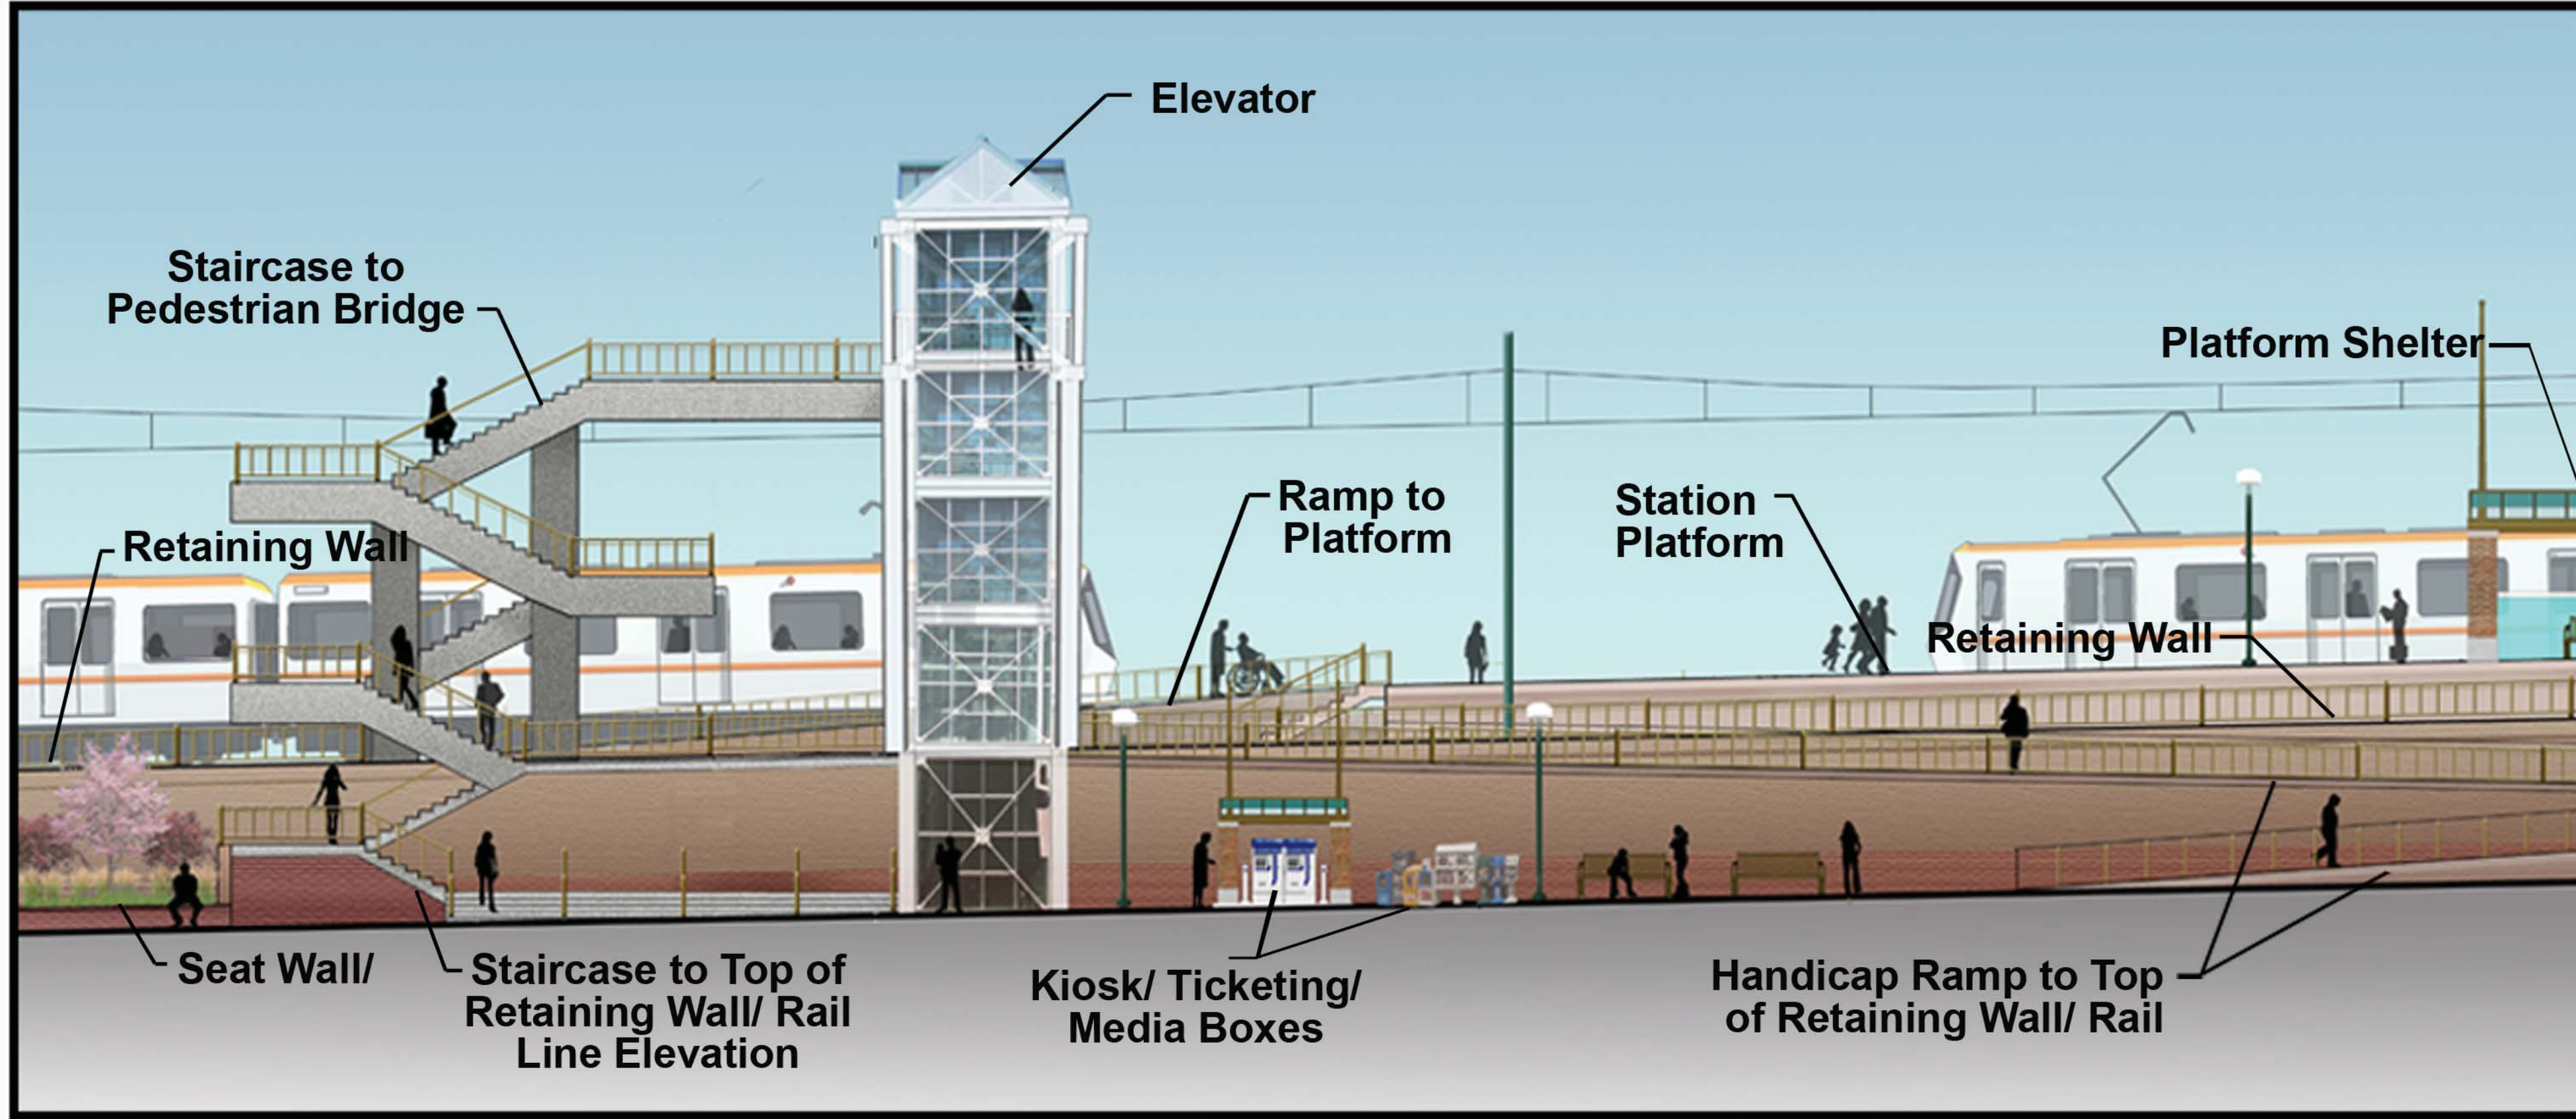

Elevation a-a