



41st Avenue Station - 2030

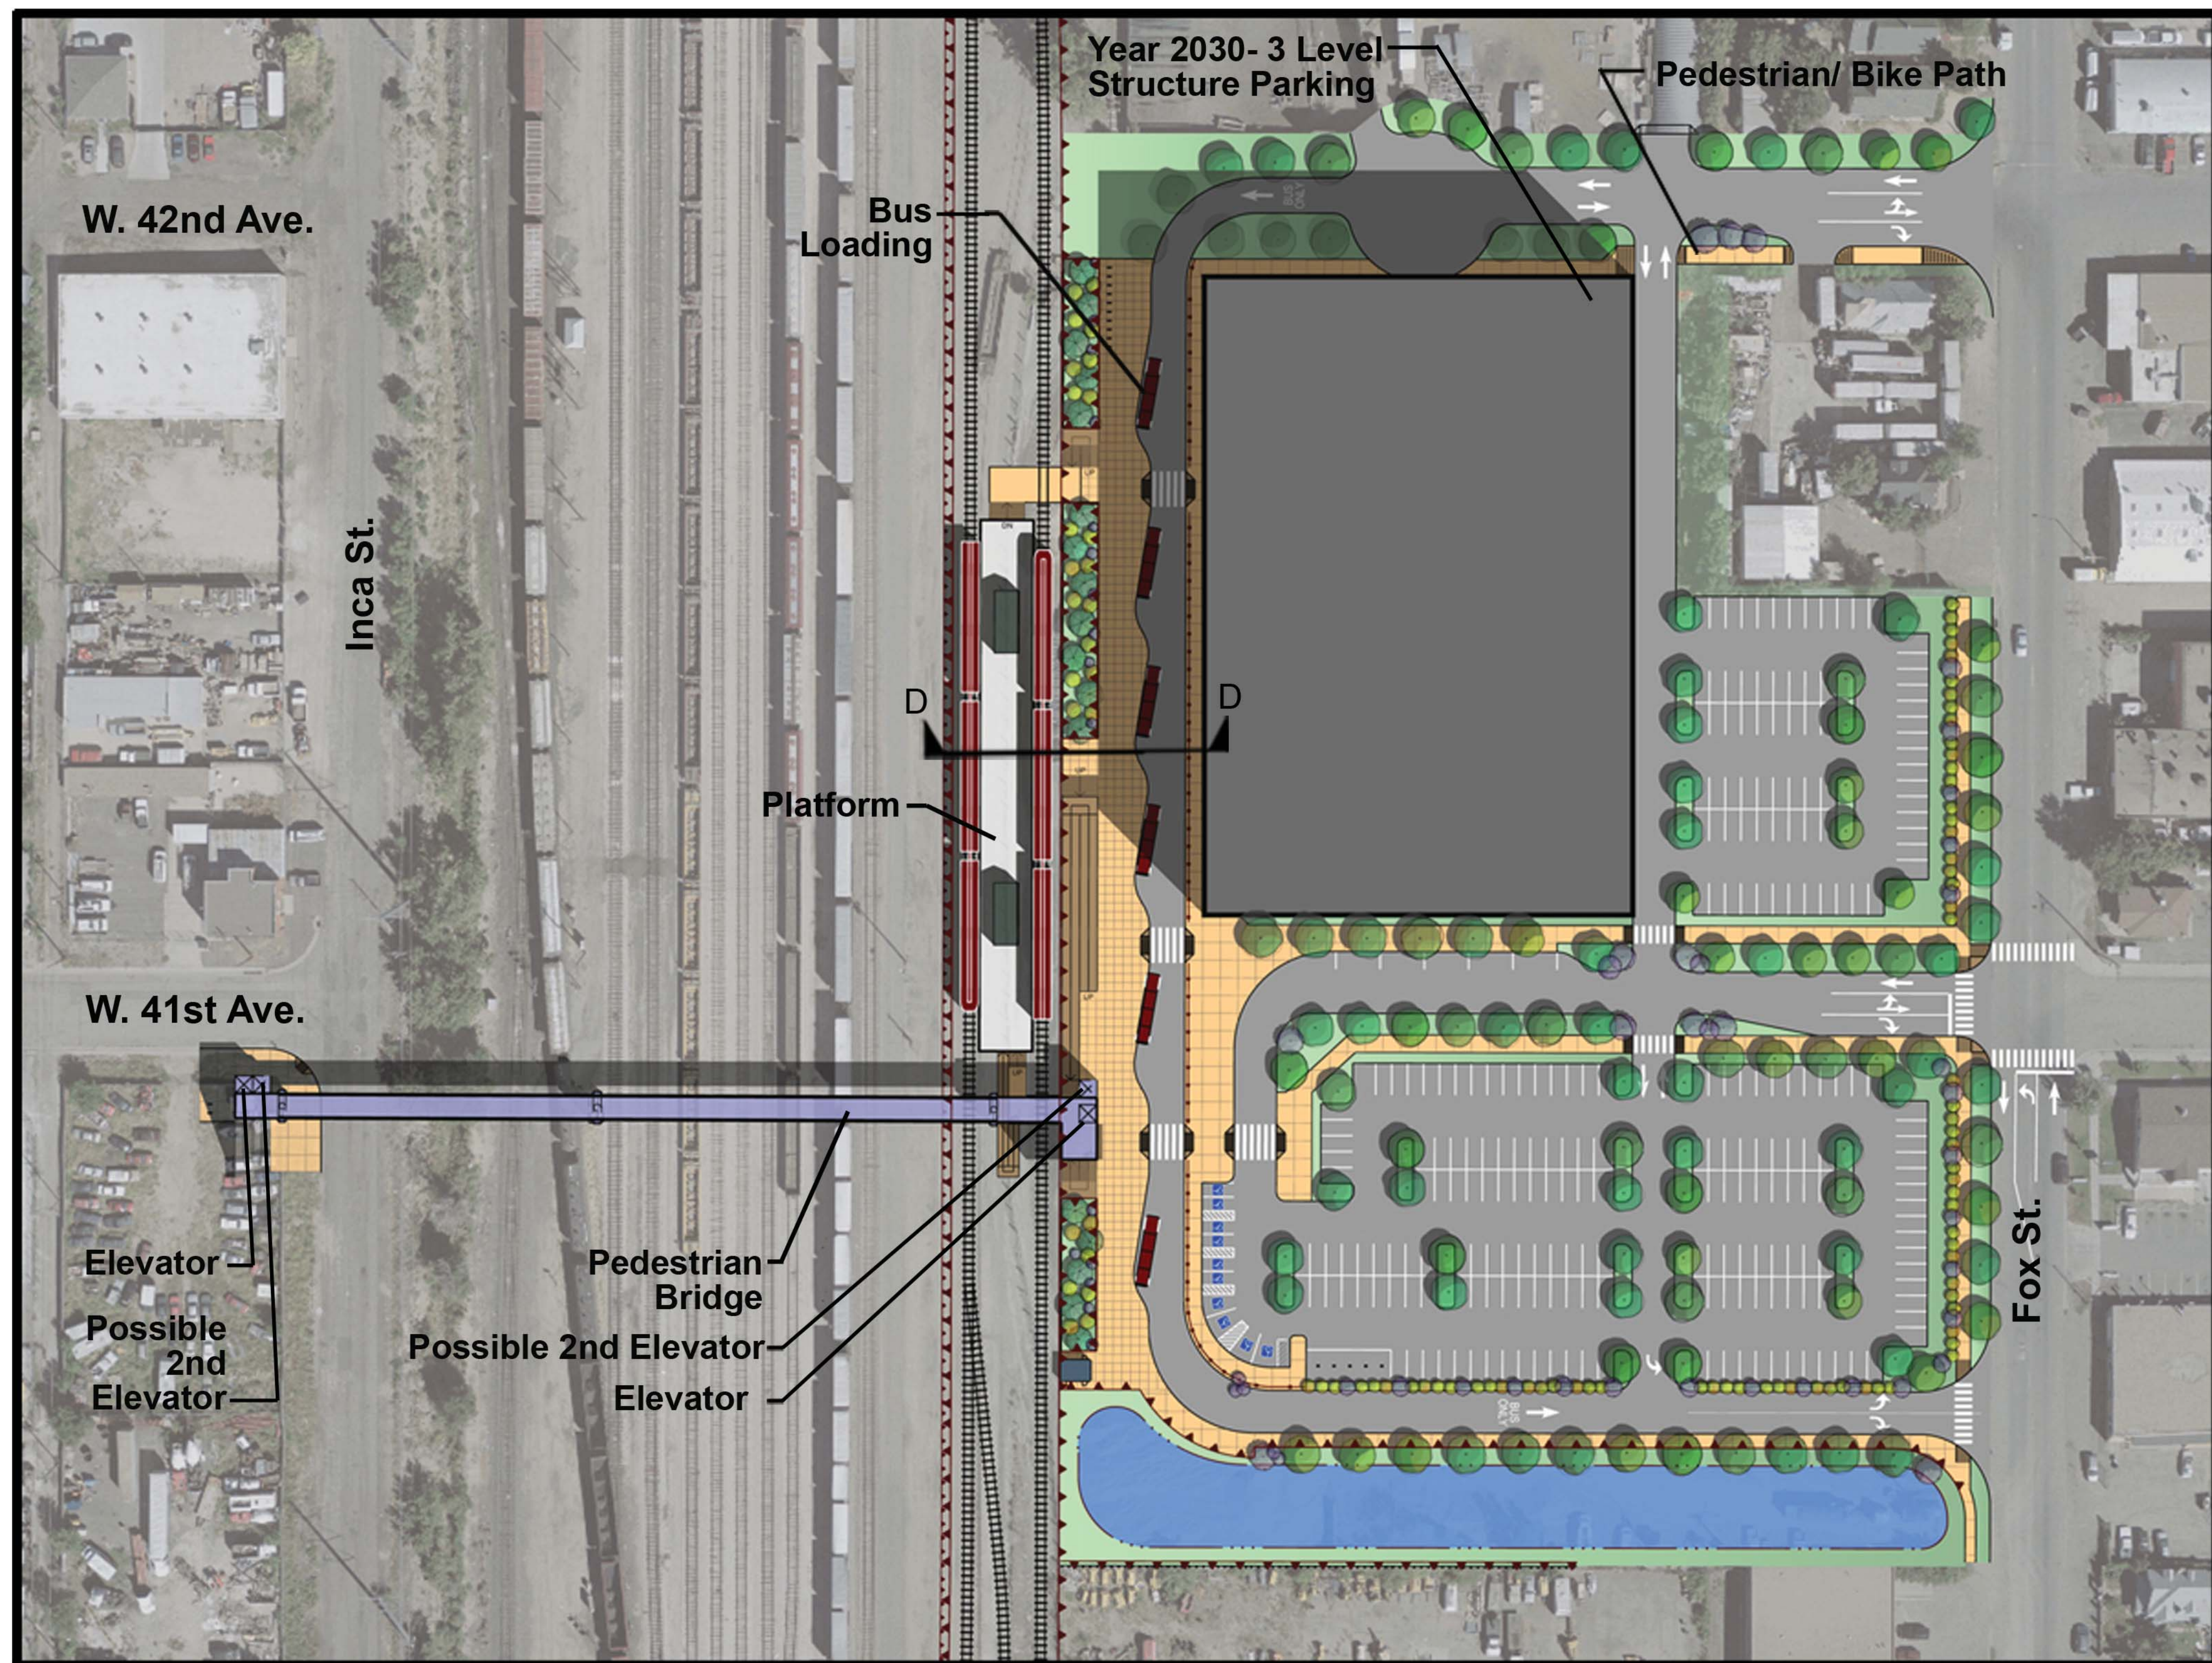


Site Plan (2030)

Legend

- Year 2030 Parking (Additional 500 Spaces)
- Plaza/ Walkway
- Landscape Area
- Detention/ Water Quality Pond

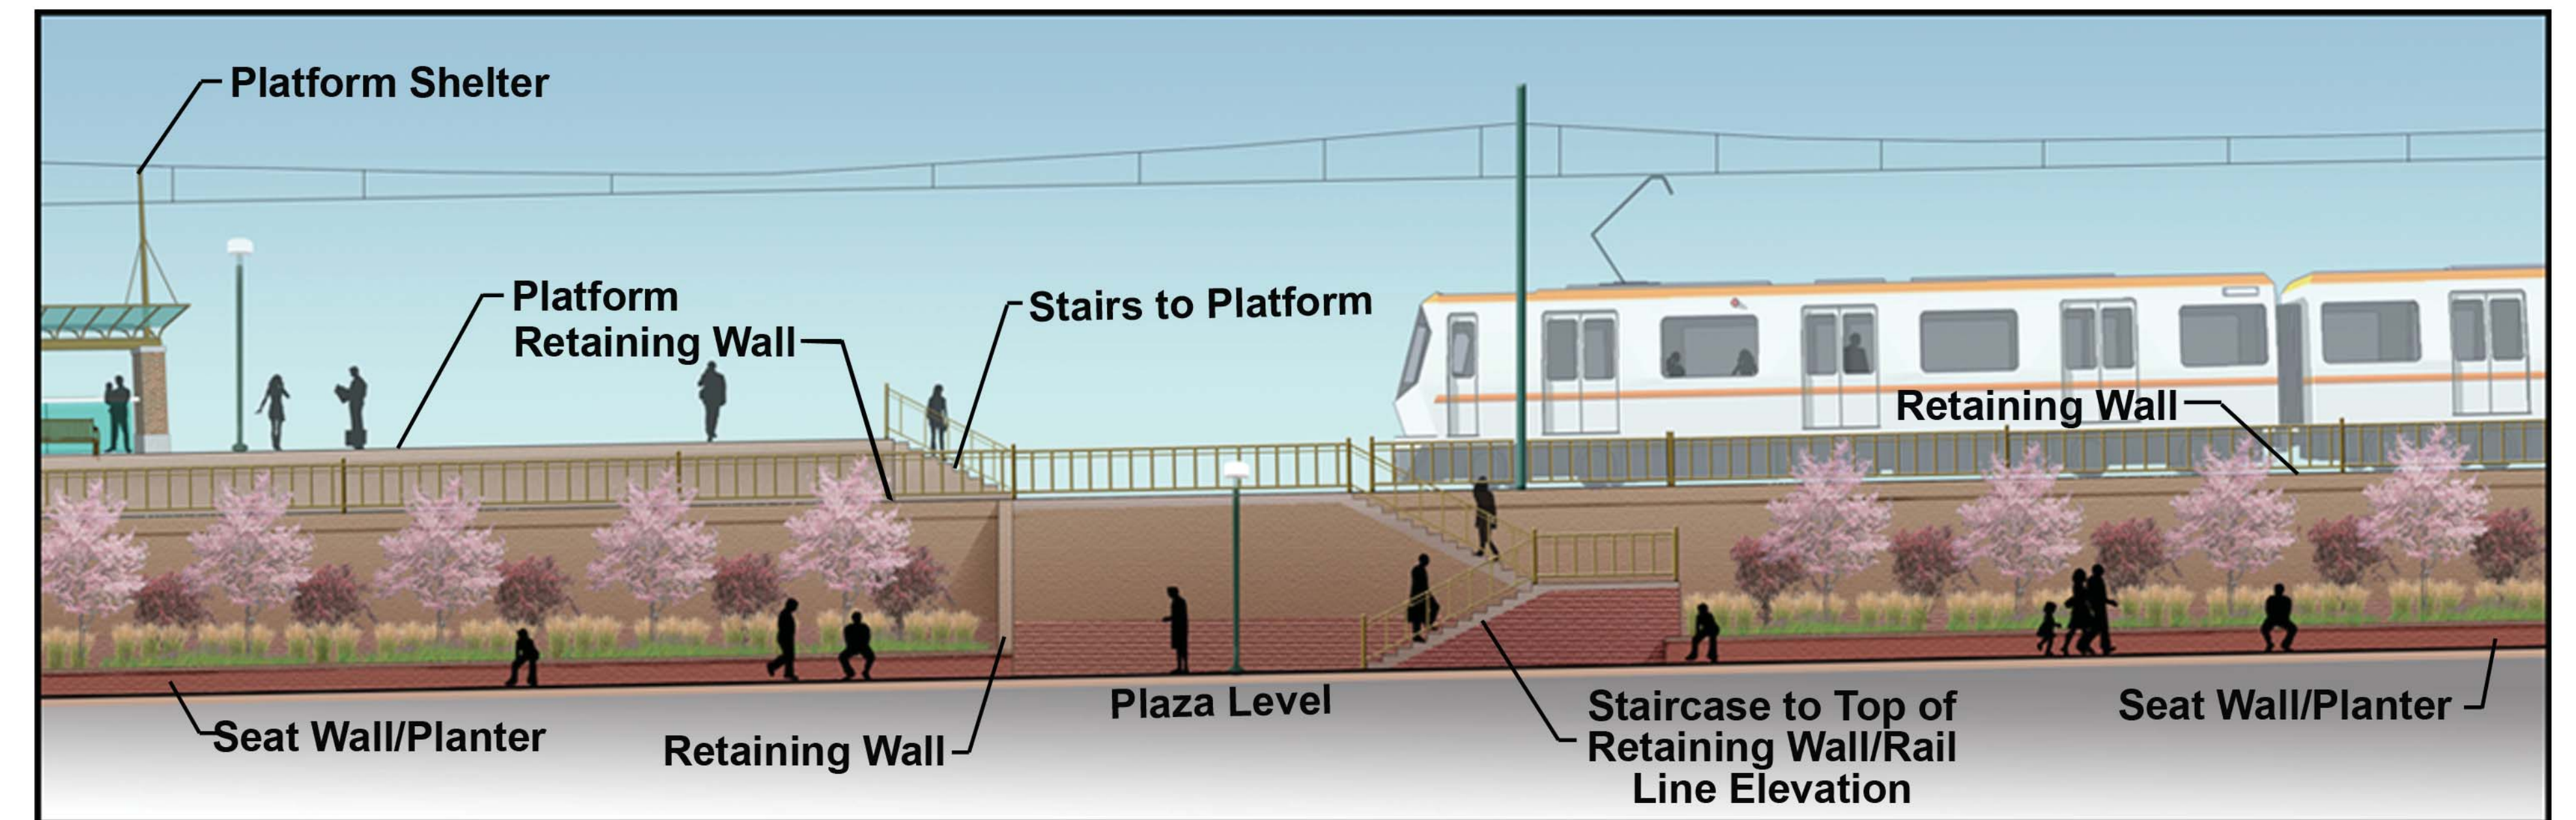

Elevation b-b

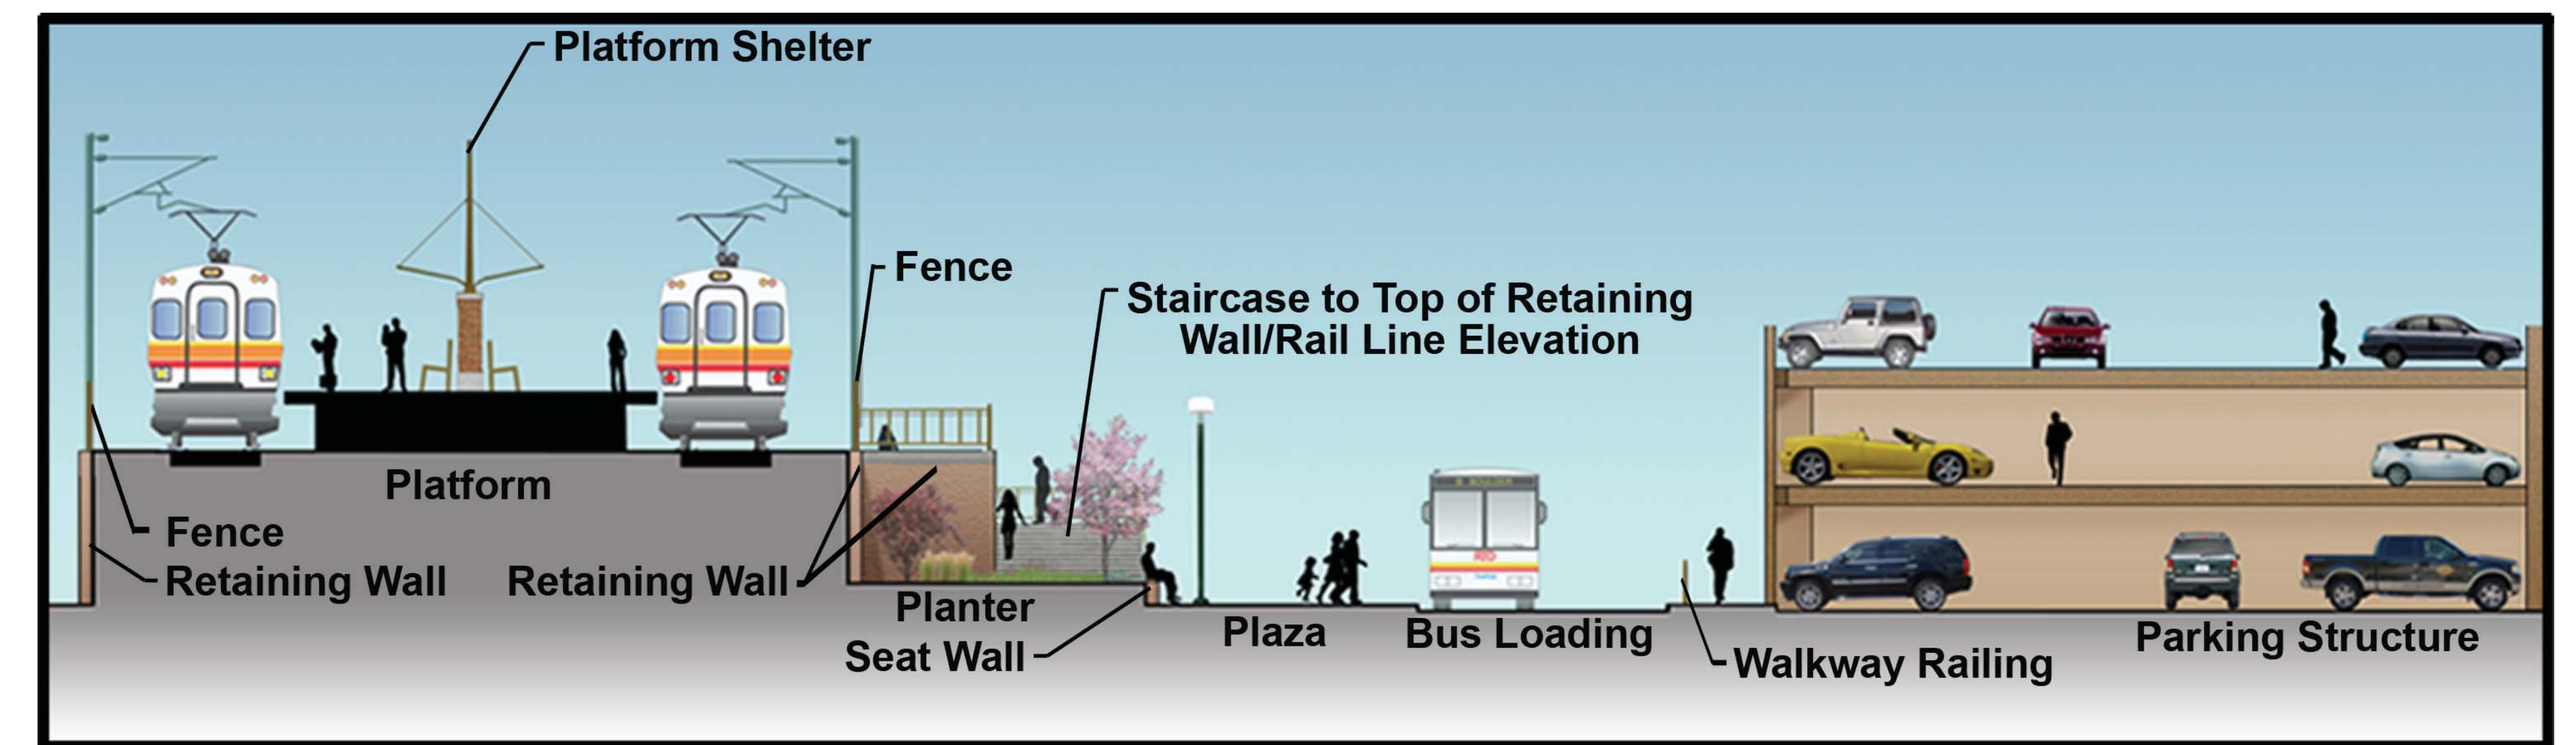

Section D-D